



P/O MAP 5 LOT 1

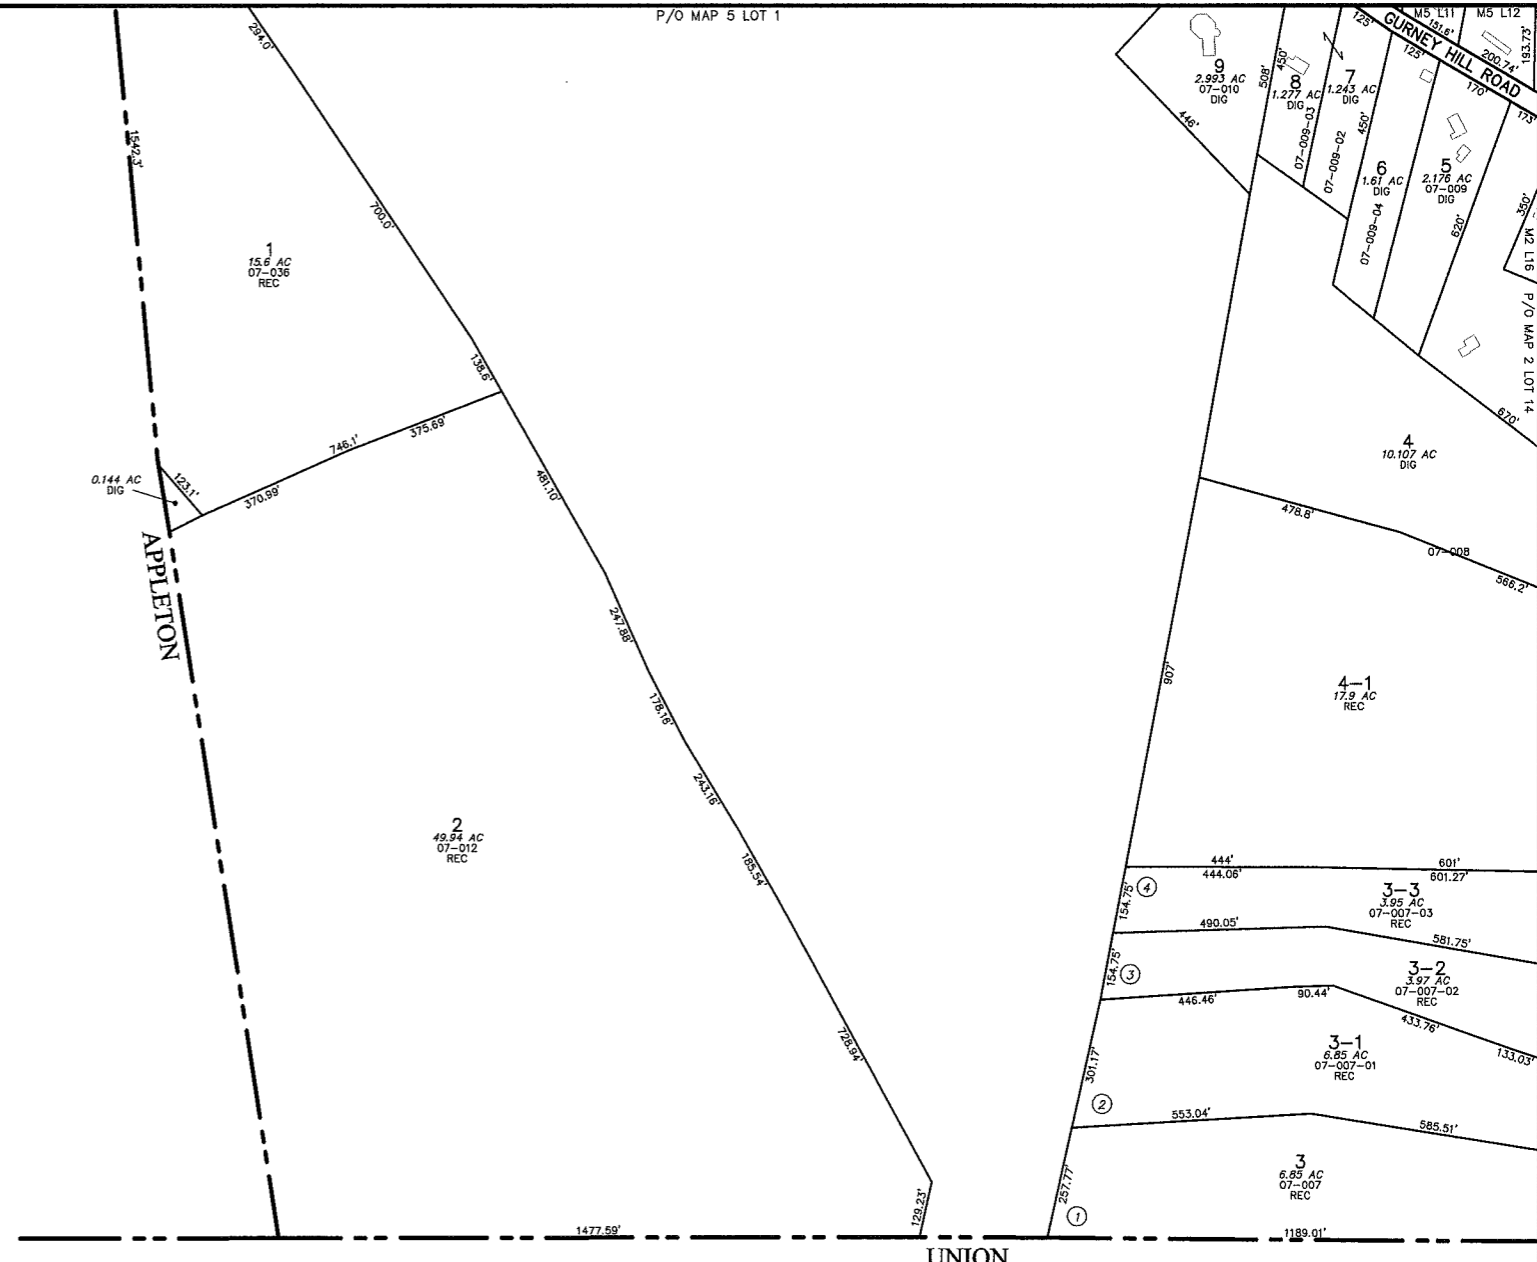

PREPARED BY:
 AERIAL SURVEY AND PHOTO, INC.
 546 AIRPORT ROAD PO BOX 659
 NORRIDGEWOCK, MAINE 04957
 TEL: 207 634-2006 FAX 207 634-2008

NOTES:

- THIS MAP IS FOR ASSESSMENT PURPOSES ONLY. AND IS NOT INTENDED FOR LEGAL DESCRIPTION. PLEASE REFER TO FULL DISCLAIMER ON INDEX MAP.
- REC = PARCEL ACREAGE FROM RECORDED PLAN OR DEED
 DIG = PARCEL ACREAGE CALCULATED DIGITALLY

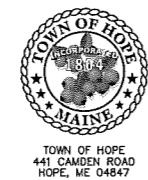

PARCEL NUMBER	74
PARCEL DIMENSION	161.21'
PARCEL AREA	2.456 AC
OLD MAP AND LOT NUMBER ..	10-041-01
MATCH LABEL	P/O MAP 20 LOT 24
BUILDING FOOTPRINT	
SUBDIVISION LOT NUMBER	


MAP LEGEND

PARCEL BOUNDARY.....	
ROAD RIGHT OF WAY....	
PAPER STREET	
EASEMENT LINE.....	
PRIVATE RIGHT OF WAY	
WETLAND EDGE	
WATER LINE	

APRIL 1, 2009

SCALE 1 INCH = 200 FEET

MAINE STATE PLANE COORDINATE GRID; EAST ZONE; NAD 1983; US FEET
 PHOTOGRAPHY DATE: MAY 7, 2007
 PHOTOGRAMMETRIC COMPILATION BY AERIAL SURVEY AND PHOTO, INC.
 PARCEL MAP COMPILATION BY AERIAL SURVEY AND PHOTO, INC.

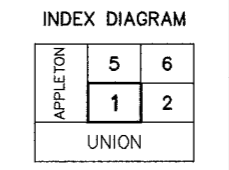

PROPERTY MAP
 TOWN OF HOPE
 KNOX COUNTY, MAINE