



PREPARED BY:
 AERIAL SURVEY AND PHOTO, INC.
 546 AIRPORT ROAD, P.O. BOX 659
 NORRIDGEWOCK, MAINE 04957
 TEL: 207 634-2006 FAX 207 634-2008

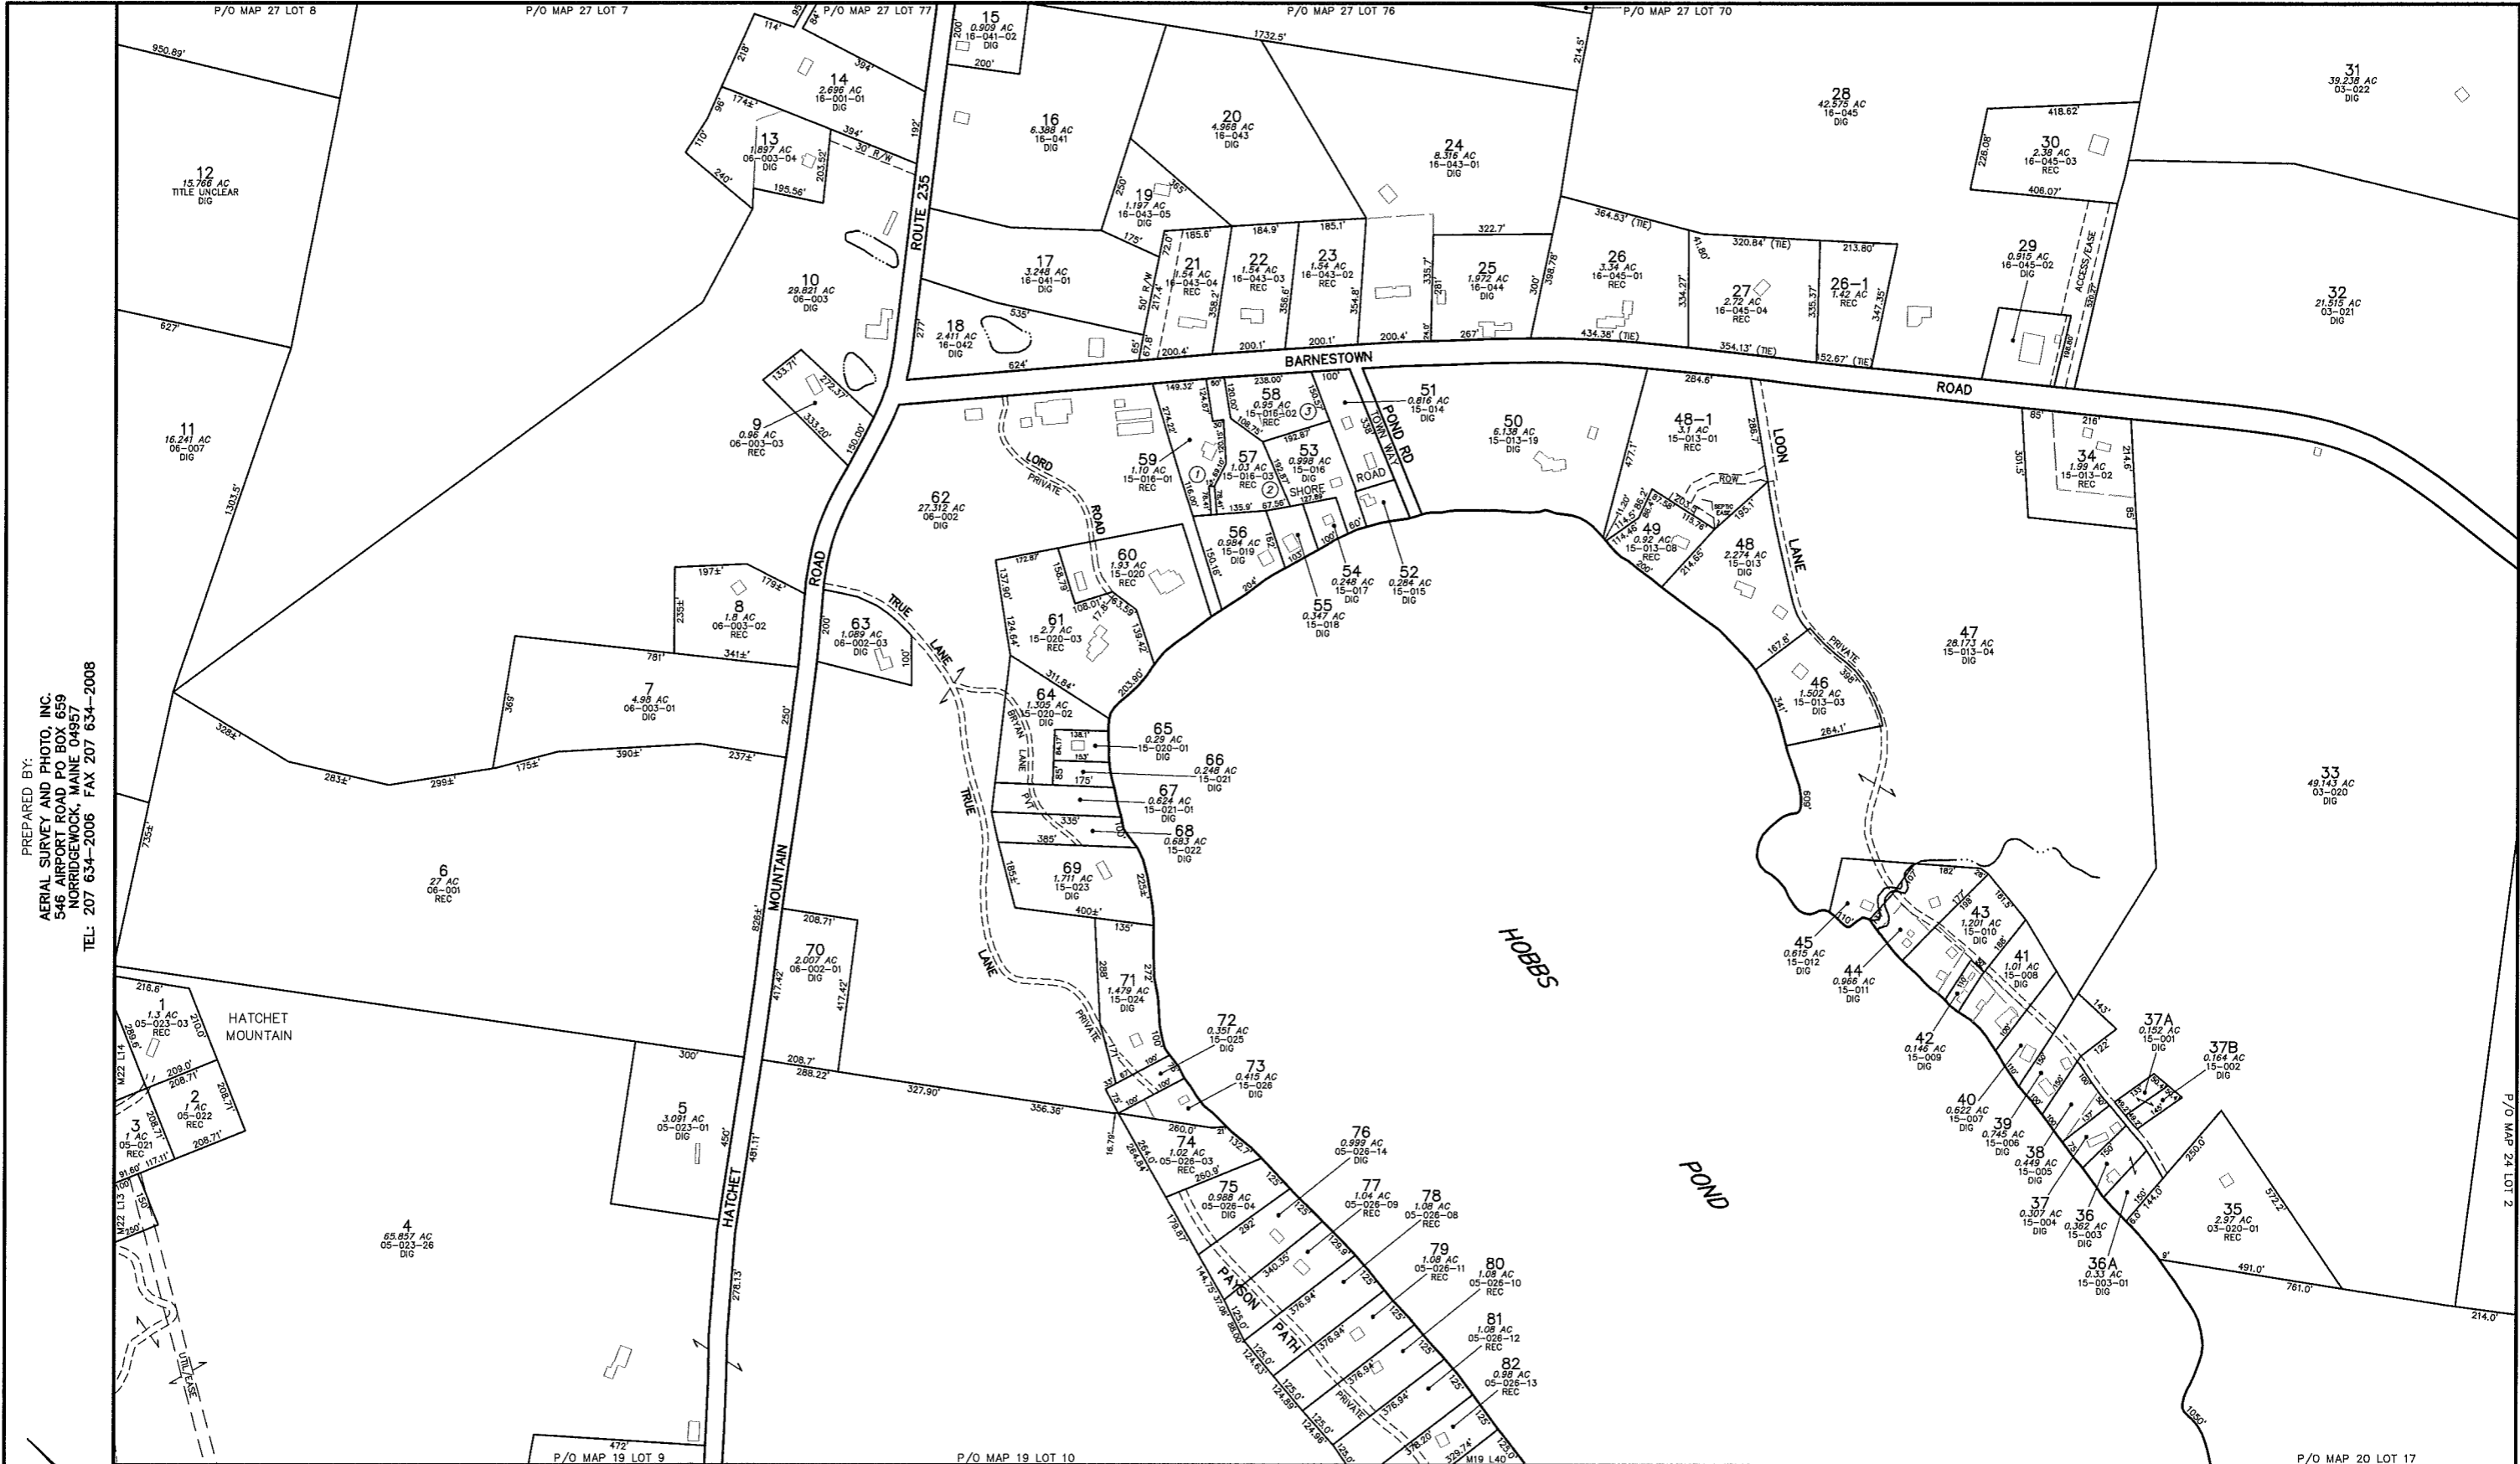

NOTES:

- THIS MAP IS FOR ASSESSMENT PURPOSES ONLY, AND IS NOT INTENDED FOR LEGAL DESCRIPTION. PLEASE REFER TO FULL DISCLAIMER ON INDEX MAP.
- REC = PARCEL ACREAGE FROM RECORDED PLAN OR DEED
 DIG = PARCEL ACREAGE CALCULATED DIGITALLY

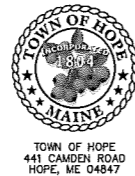

TOWN OF HOPE
 441 CAMDEN ROAD
 HOPE, ME 04847

MAP LEGEND

PARCEL NUMBER 74
 PARCEL DIMENSION 161.21'
 PARCEL AREA 2.456 AC
 OLD MAP AND LOT NUMBER .. 10-041-01
 MATCH LABEL P/O MAP 20 LOT 24
 BUILDING FOOTPRINT [Symbol]
 SUBDIVISION LOT NUMBER [Symbol]

PARCEL BOUNDARY [Symbol]
 ROAD STREET OF WAY [Symbol]
 PAPER RIGHT OF WAY [Symbol]
 EASEMENT LINE [Symbol]
 PRIVATE RIGHT OF WAY [Symbol]
 WETLAND EDGE [Symbol]
 WATER LINE [Symbol]

APRIL 1, 2009

SCALE 1 INCH = 200 FEET

MAINE STATE PLANE COORDINATE GRID; EAST ZONE; NAD 1983; US FEET
 PHOTOGRAPHY DATE: MAY 7, 2007
 PHOTOMETRIC COMPILATION BY AERIAL SURVEY AND PHOTO, INC.
 PARCEL MAP COMPILATION BY AERIAL SURVEY AND PHOTO, INC.

INDEX DIAGRAM

26	27	28
22	23	24
17	19	20

PROPERTY MAP
 TOWN OF HOPE
 KNOX COUNTY, MAINE

23