



PREPARED BY:  
 AERIAL SURVEY AND PHOTO, INC.  
 546 AIRPORT ROAD, P.O. BOX 659  
 NORRIDGEWOCK, MAINE 04957  
 TEL: 207 634-2006 FAX 207 634-2008

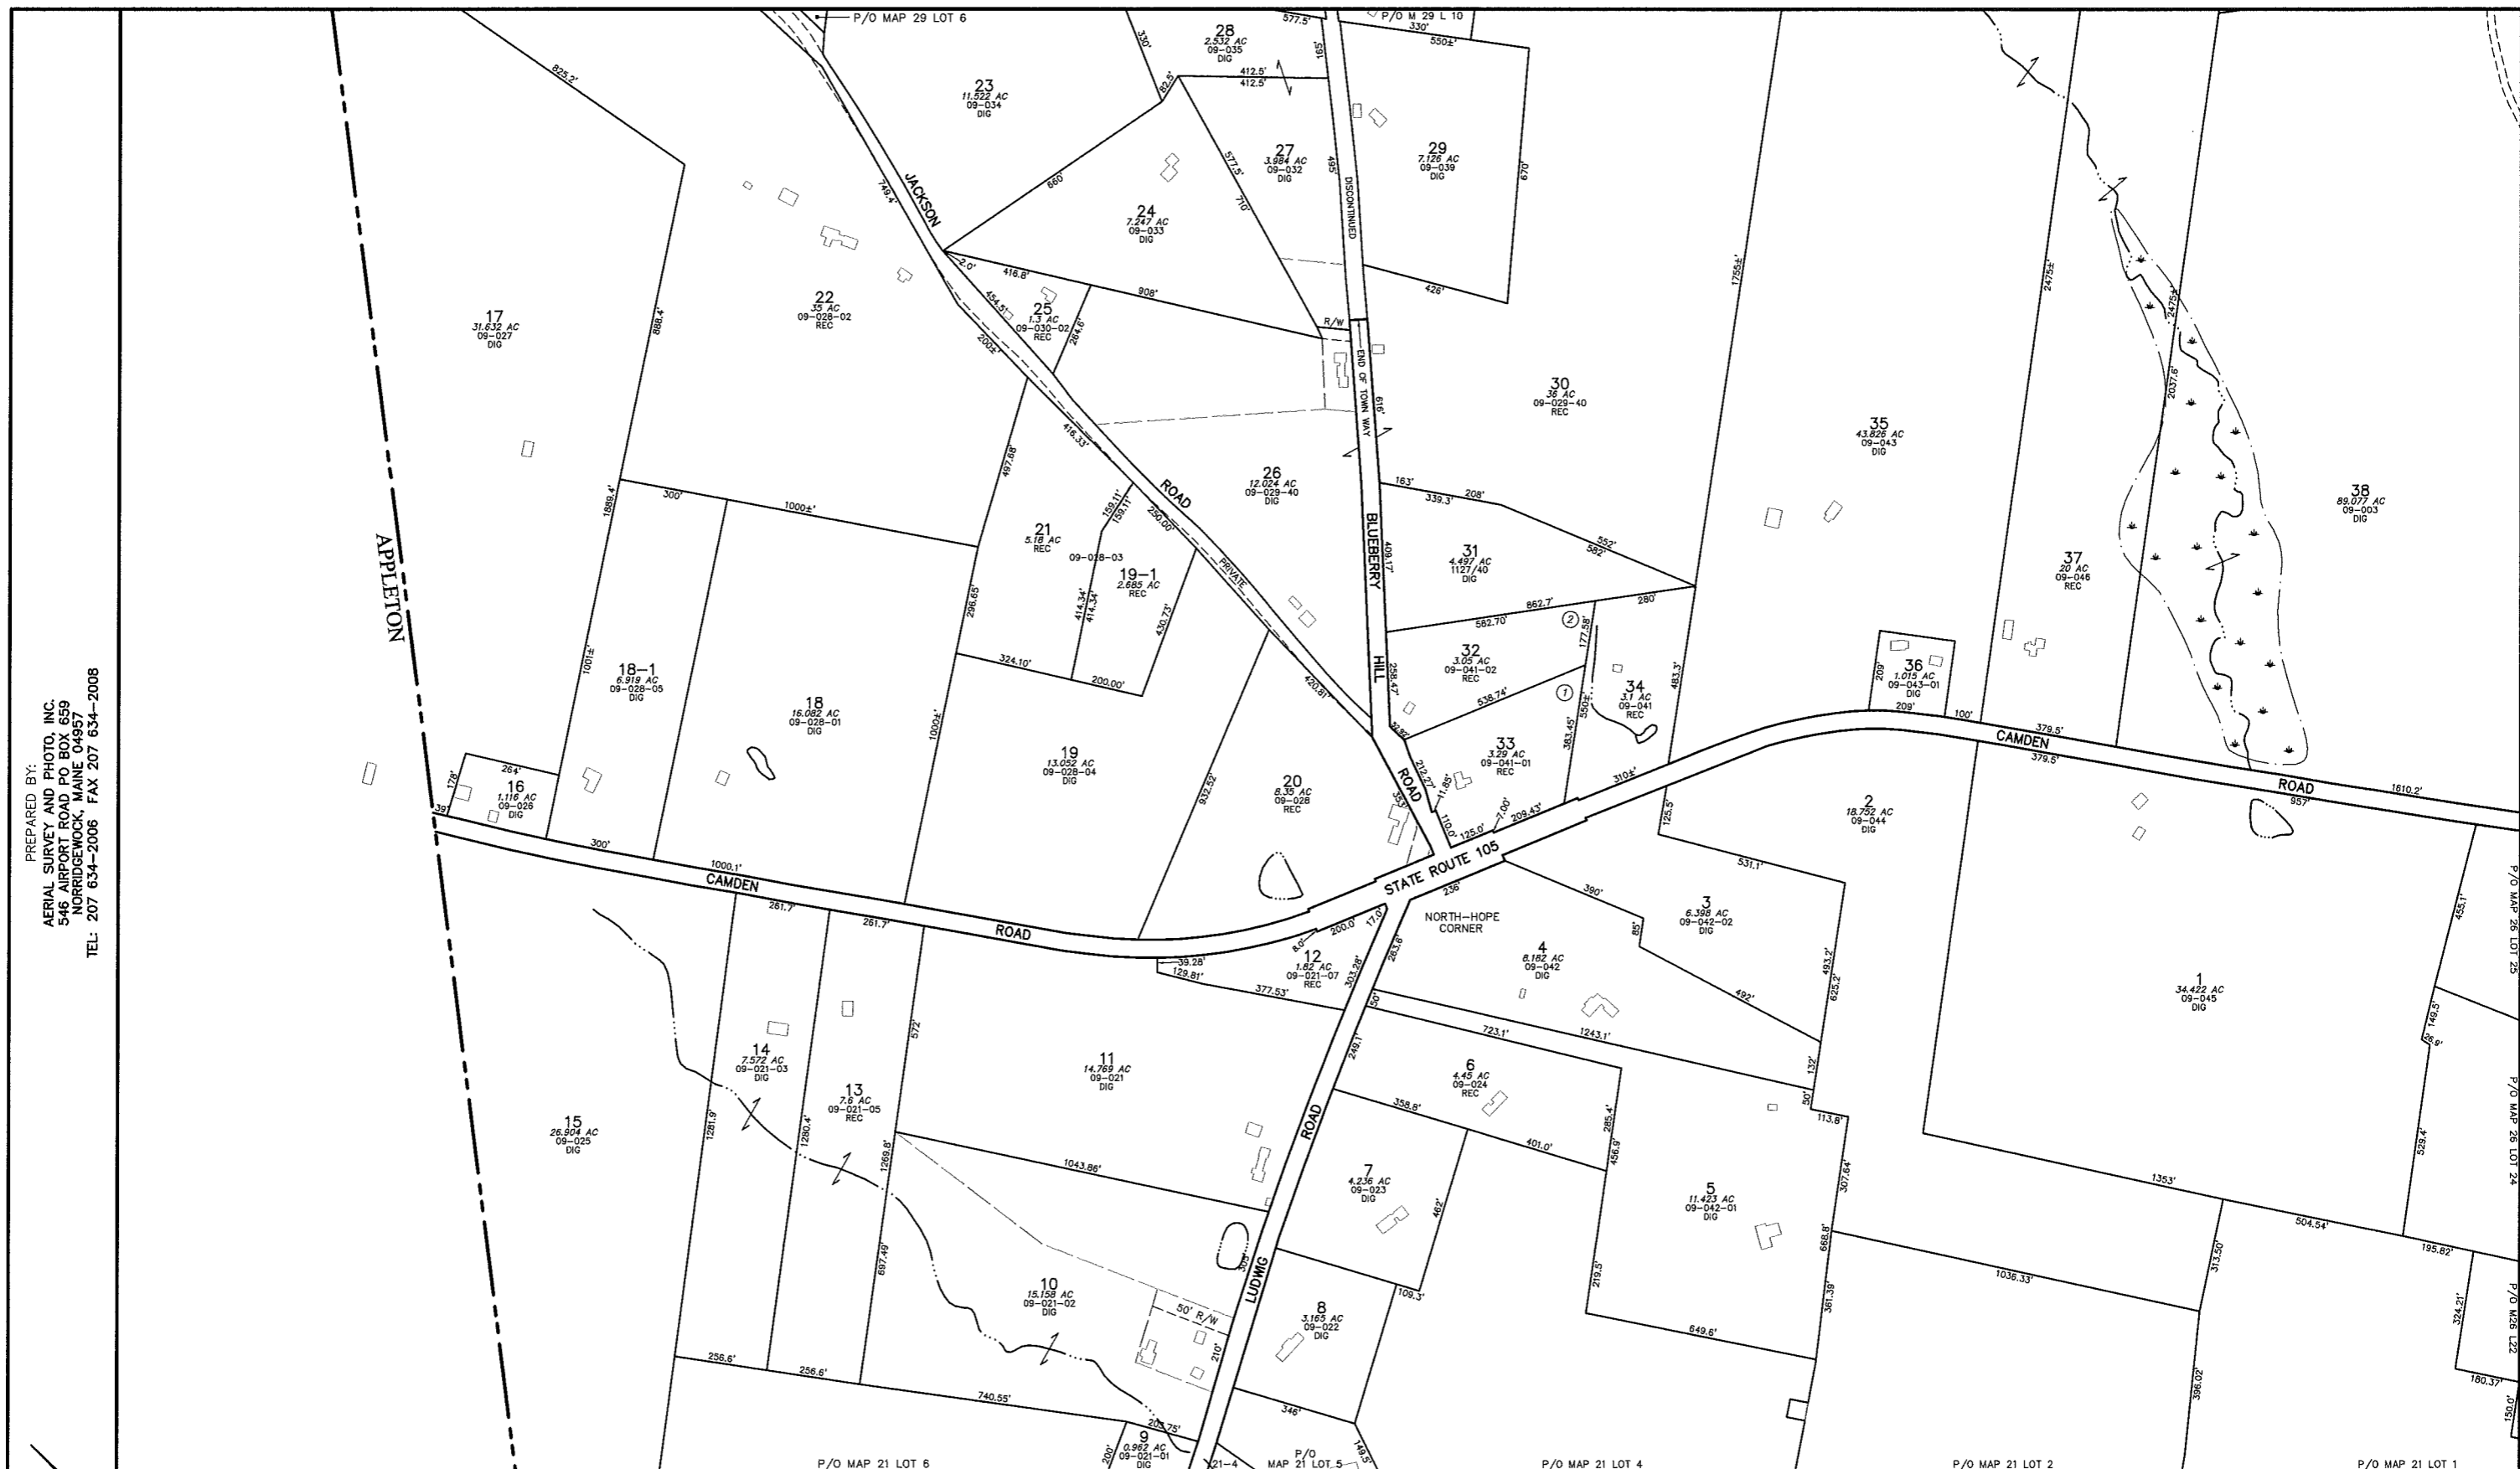

**NOTES:**  
 1) THIS MAP IS FOR ASSESSMENT PURPOSES ONLY, AND IS NOT INTENDED FOR LEGAL DESCRIPTION. PLEASE REFER TO FULL DISCLAIMER ON INDEX MAP.  
 2) REC = PARCEL ACREAGE FROM RECORDED PLAN OR DEED  
 DIG = PARCEL ACREAGE CALCULATED DIGITALLY

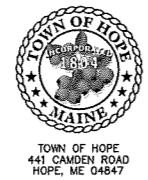

PARCEL NUMBER .....	74
PARCEL DIMENSION .....	161.21'
PARCEL AREA .....	2.456 AC
OLD MAP AND LOT NUMBER .....	10-041-01
MATCH LABEL .....	P/O MAP 20 LOT 24
BUILDING FOOTPRINT .....	
SUBDIVISION LOT NUMBER .....	

**MAP LEGEND**

PARCEL BOUNDARY .....	
ROAD RIGHT OF WAY .....	
PAPER STREET .....	
EASEMENT LINE .....	
PRIVATE RIGHT OF WAY .....	
WETLAND EDGE .....	
WATER LINE .....	

APRIL 1, 2009  
 SCALE 1 INCH = 200 FEET  
 MAINE STATE PLANE COORDINATE GRID; EAST ZONE; NAD 1983; US FEET  
 PHOTOGRAMMETRIC COMPILATION BY AERIAL SURVEY AND PHOTO, INC.  
 PARCEL MAP COMPILATION BY AERIAL SURVEY AND PHOTO, INC.

**INDEX DIAGRAM**

APPLETON	29	30
	25	26
	21	22

PROPERTY MAP  
**TOWN OF HOPE**  
 KNOX COUNTY, MAINE

**25**